



LEGACY POINTE & GCI PARCELS: COLLECTOR ROAD CORRIDOR

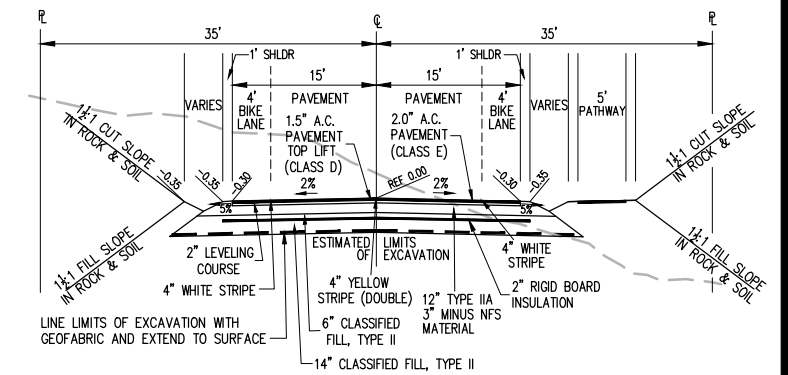

TYPICAL SECTION – Collector Road

SCALE: 1" = 10'

TRUE NORTH
SCALE: 1" = 200'

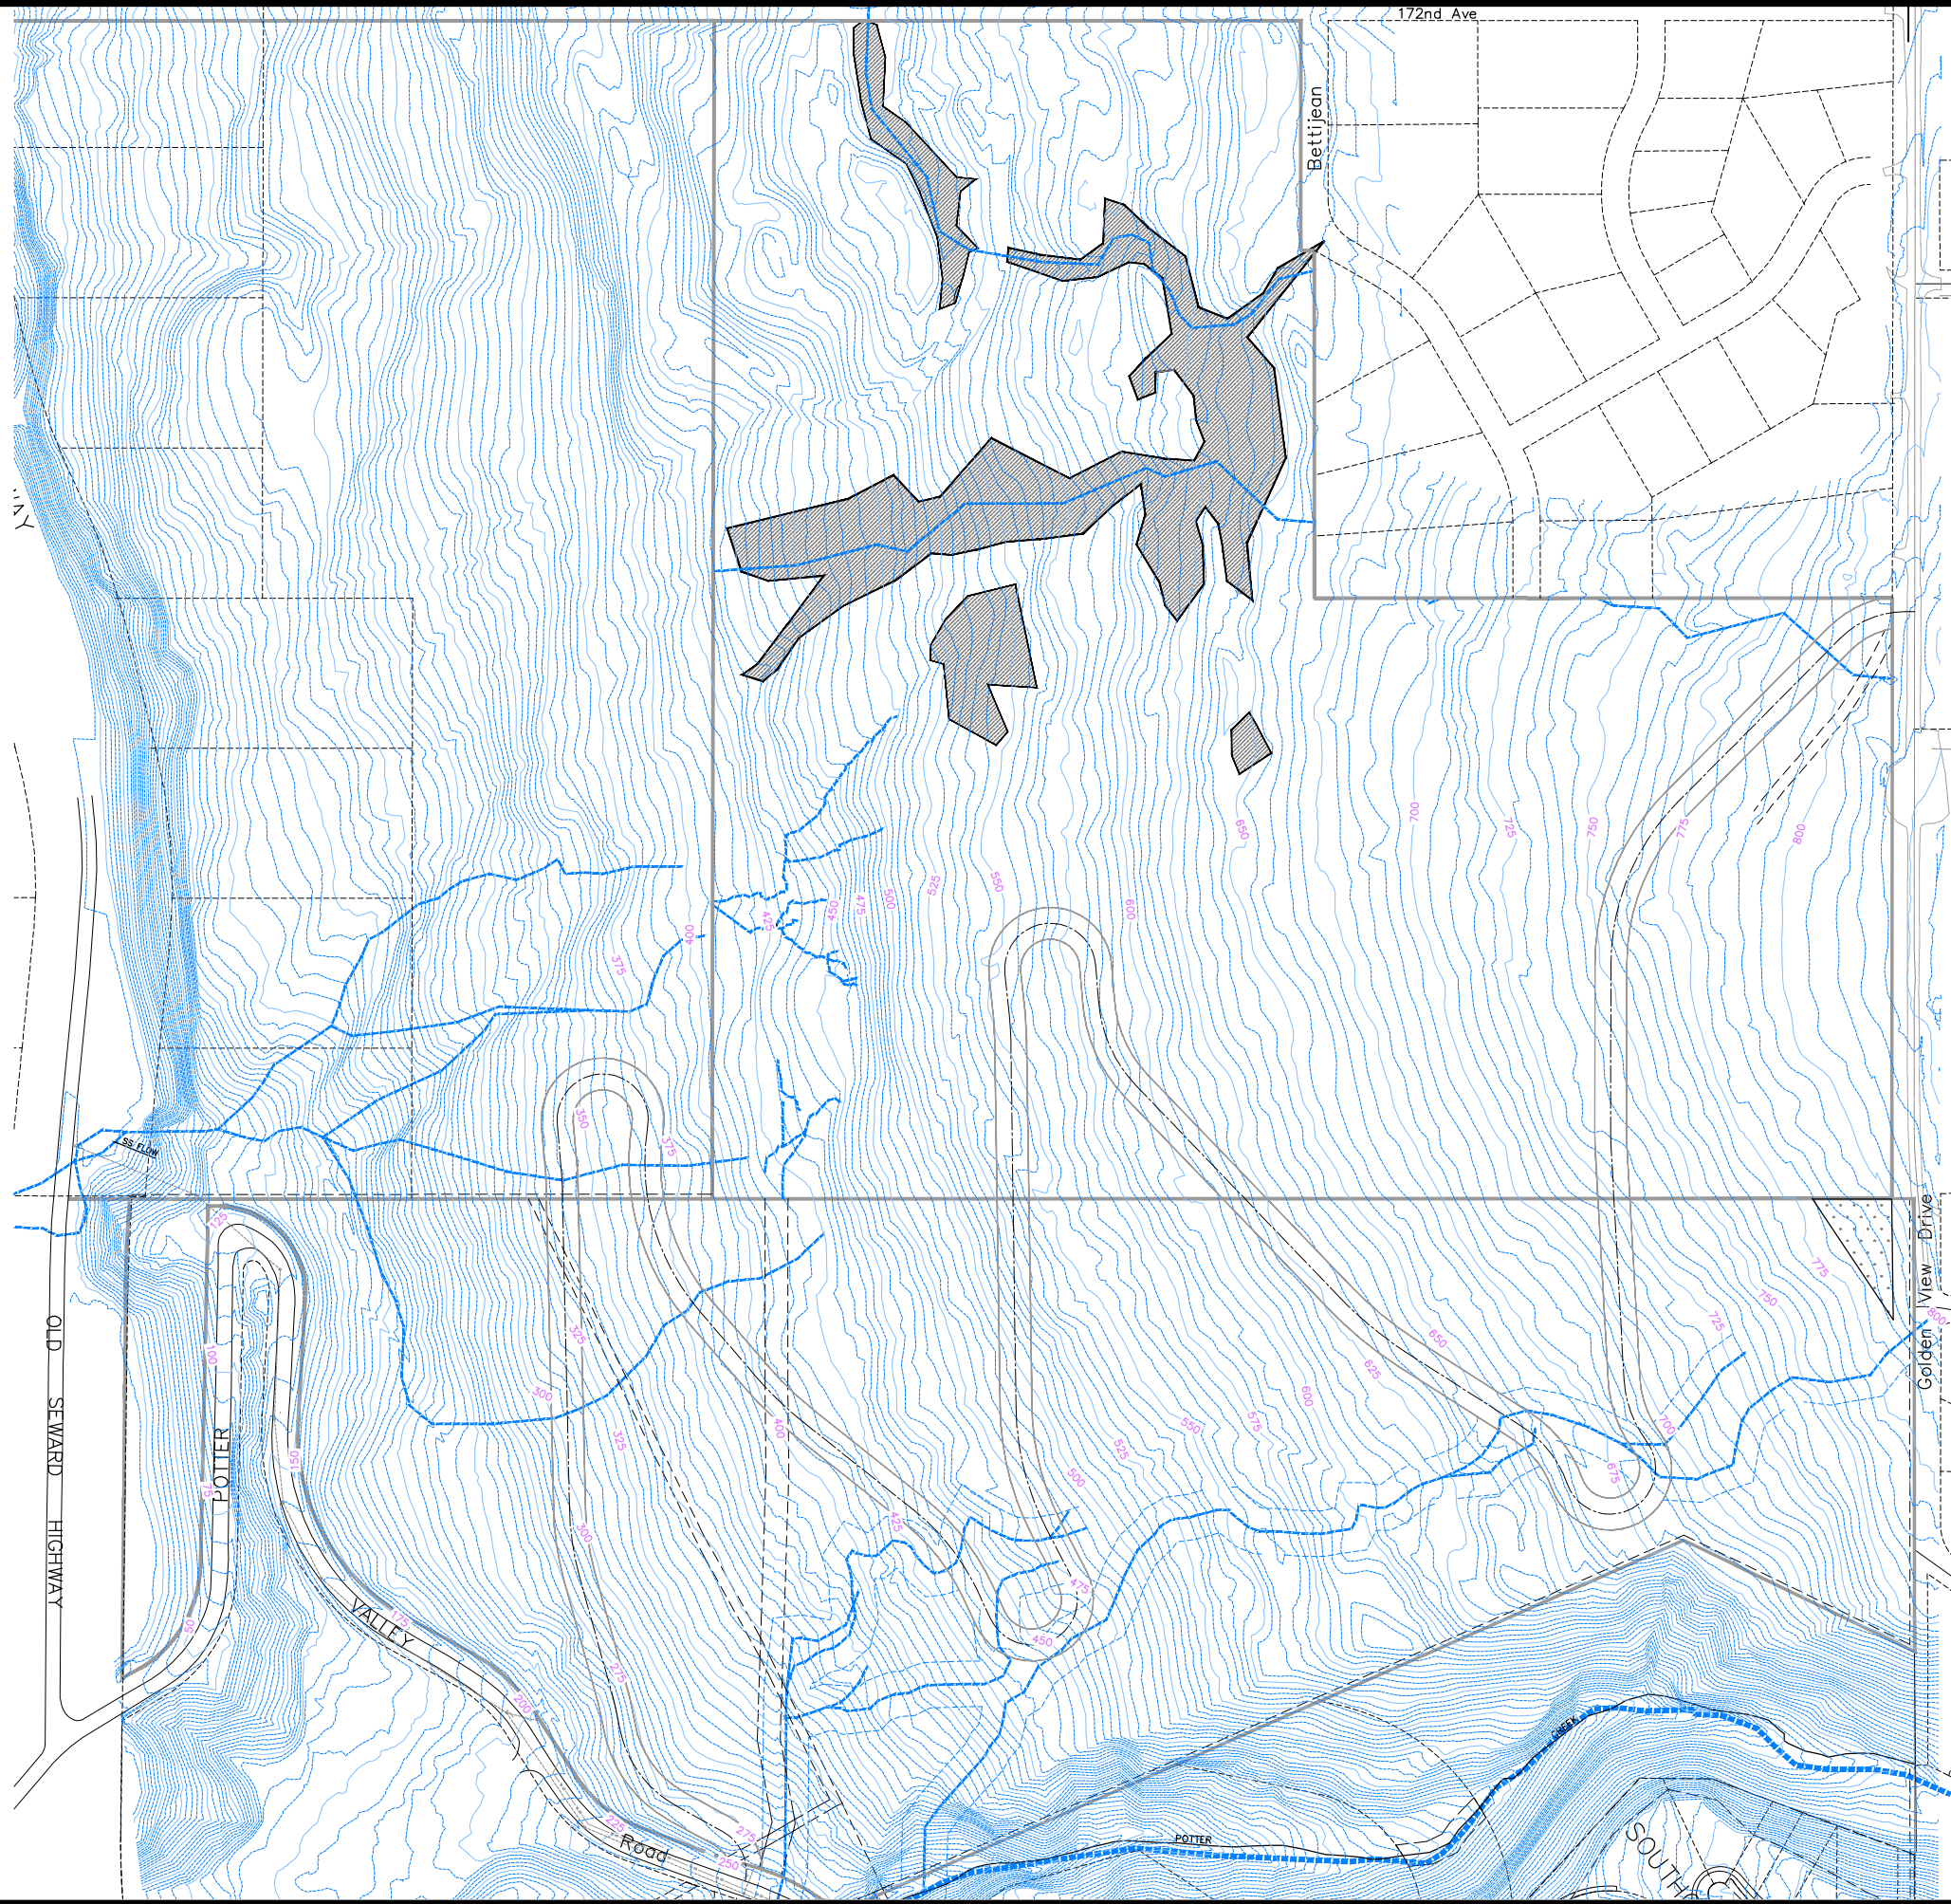

TRIAD
ENGINEERING, LLC

P.O. Box 111989
Anchorage, Alaska 99511
(907) 561-6537
www.triadok.com

NOVEMBER 12, 2018